


PROJECT MANAGER: Brian Arnold (540) 829-7557 (V.DOT)  
 SURVEYED BY, DATE: ATCS, PLC (540) 825-1369, 10/27/2010  
 DESIGN SUPERVISED BY: Keith Weakley (703) 642-8100  
 DESIGNED BY: Volkert, Inc. (703) 642-8100  
 SUBSURFACE UTILITY BY, DATE: ATCS, PLC (540) 825-1369, 10/27/2010  
 CULPEPER DISTRICT DESIGN UNIT

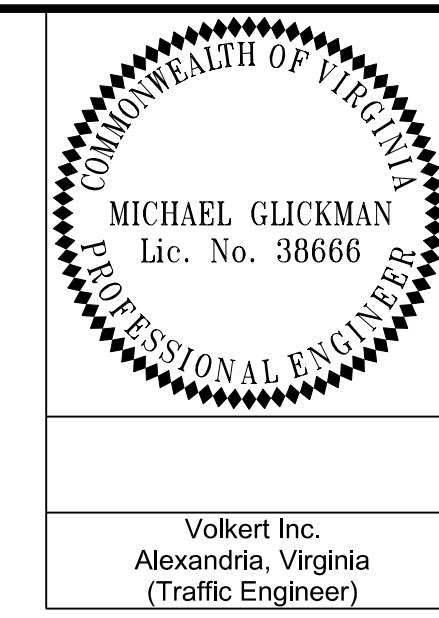


REVISED	STATE	ROUTE	STATE PROJECT	SHEET NO.
	VA.	677	0677-002-823 R201, C501	10(1)

DESIGN FEATURES RELATING TO CONSTRUCTION OR TO REGULATION AND CONTROL OF TRAFFIC MAY BE SUBJECT TO CHANGE AS DEEMED NECESSARY BY THE DEPARTMENT


Volkert Inc.  
 Alexandria, Virginia  
 (Traffic Engineer)

# SIGNING AND PAVEMENT MARKING PLAN



## SIGNING LEGEND

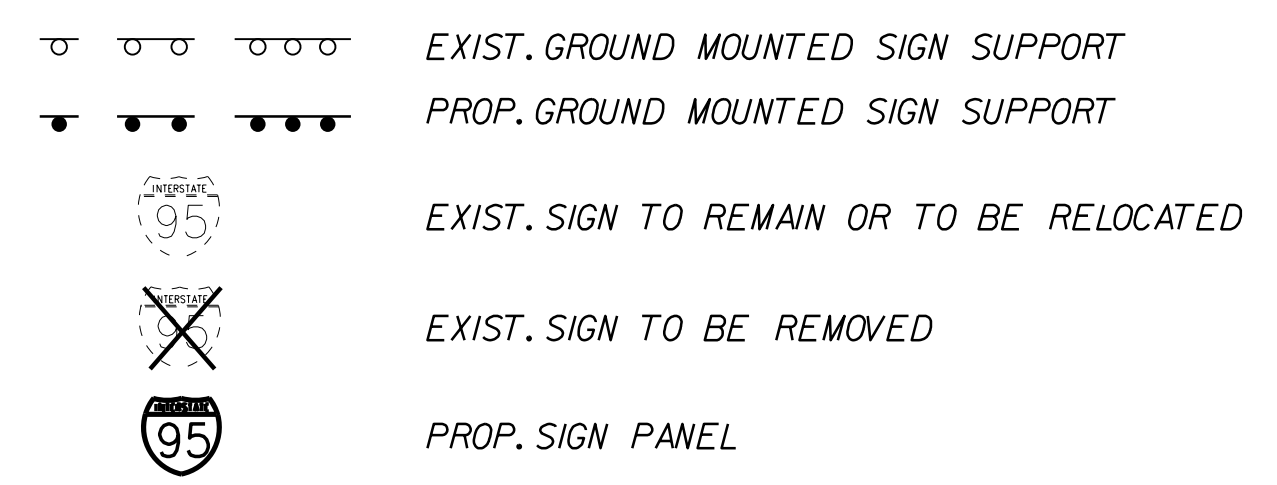

### LABELS FOR EXISTING SIGNS

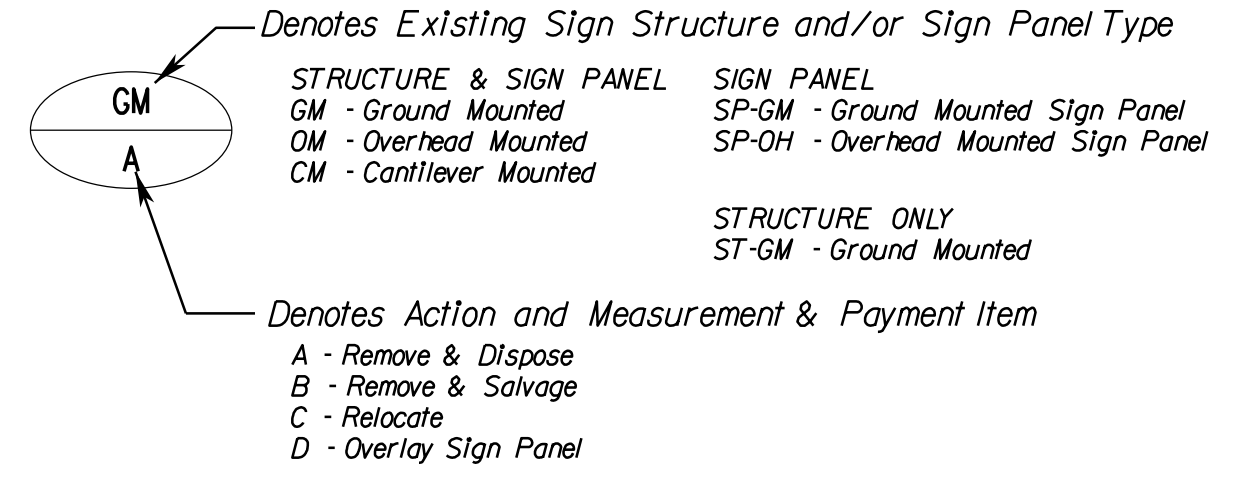


### LABELS FOR PROPOSED SIGNS

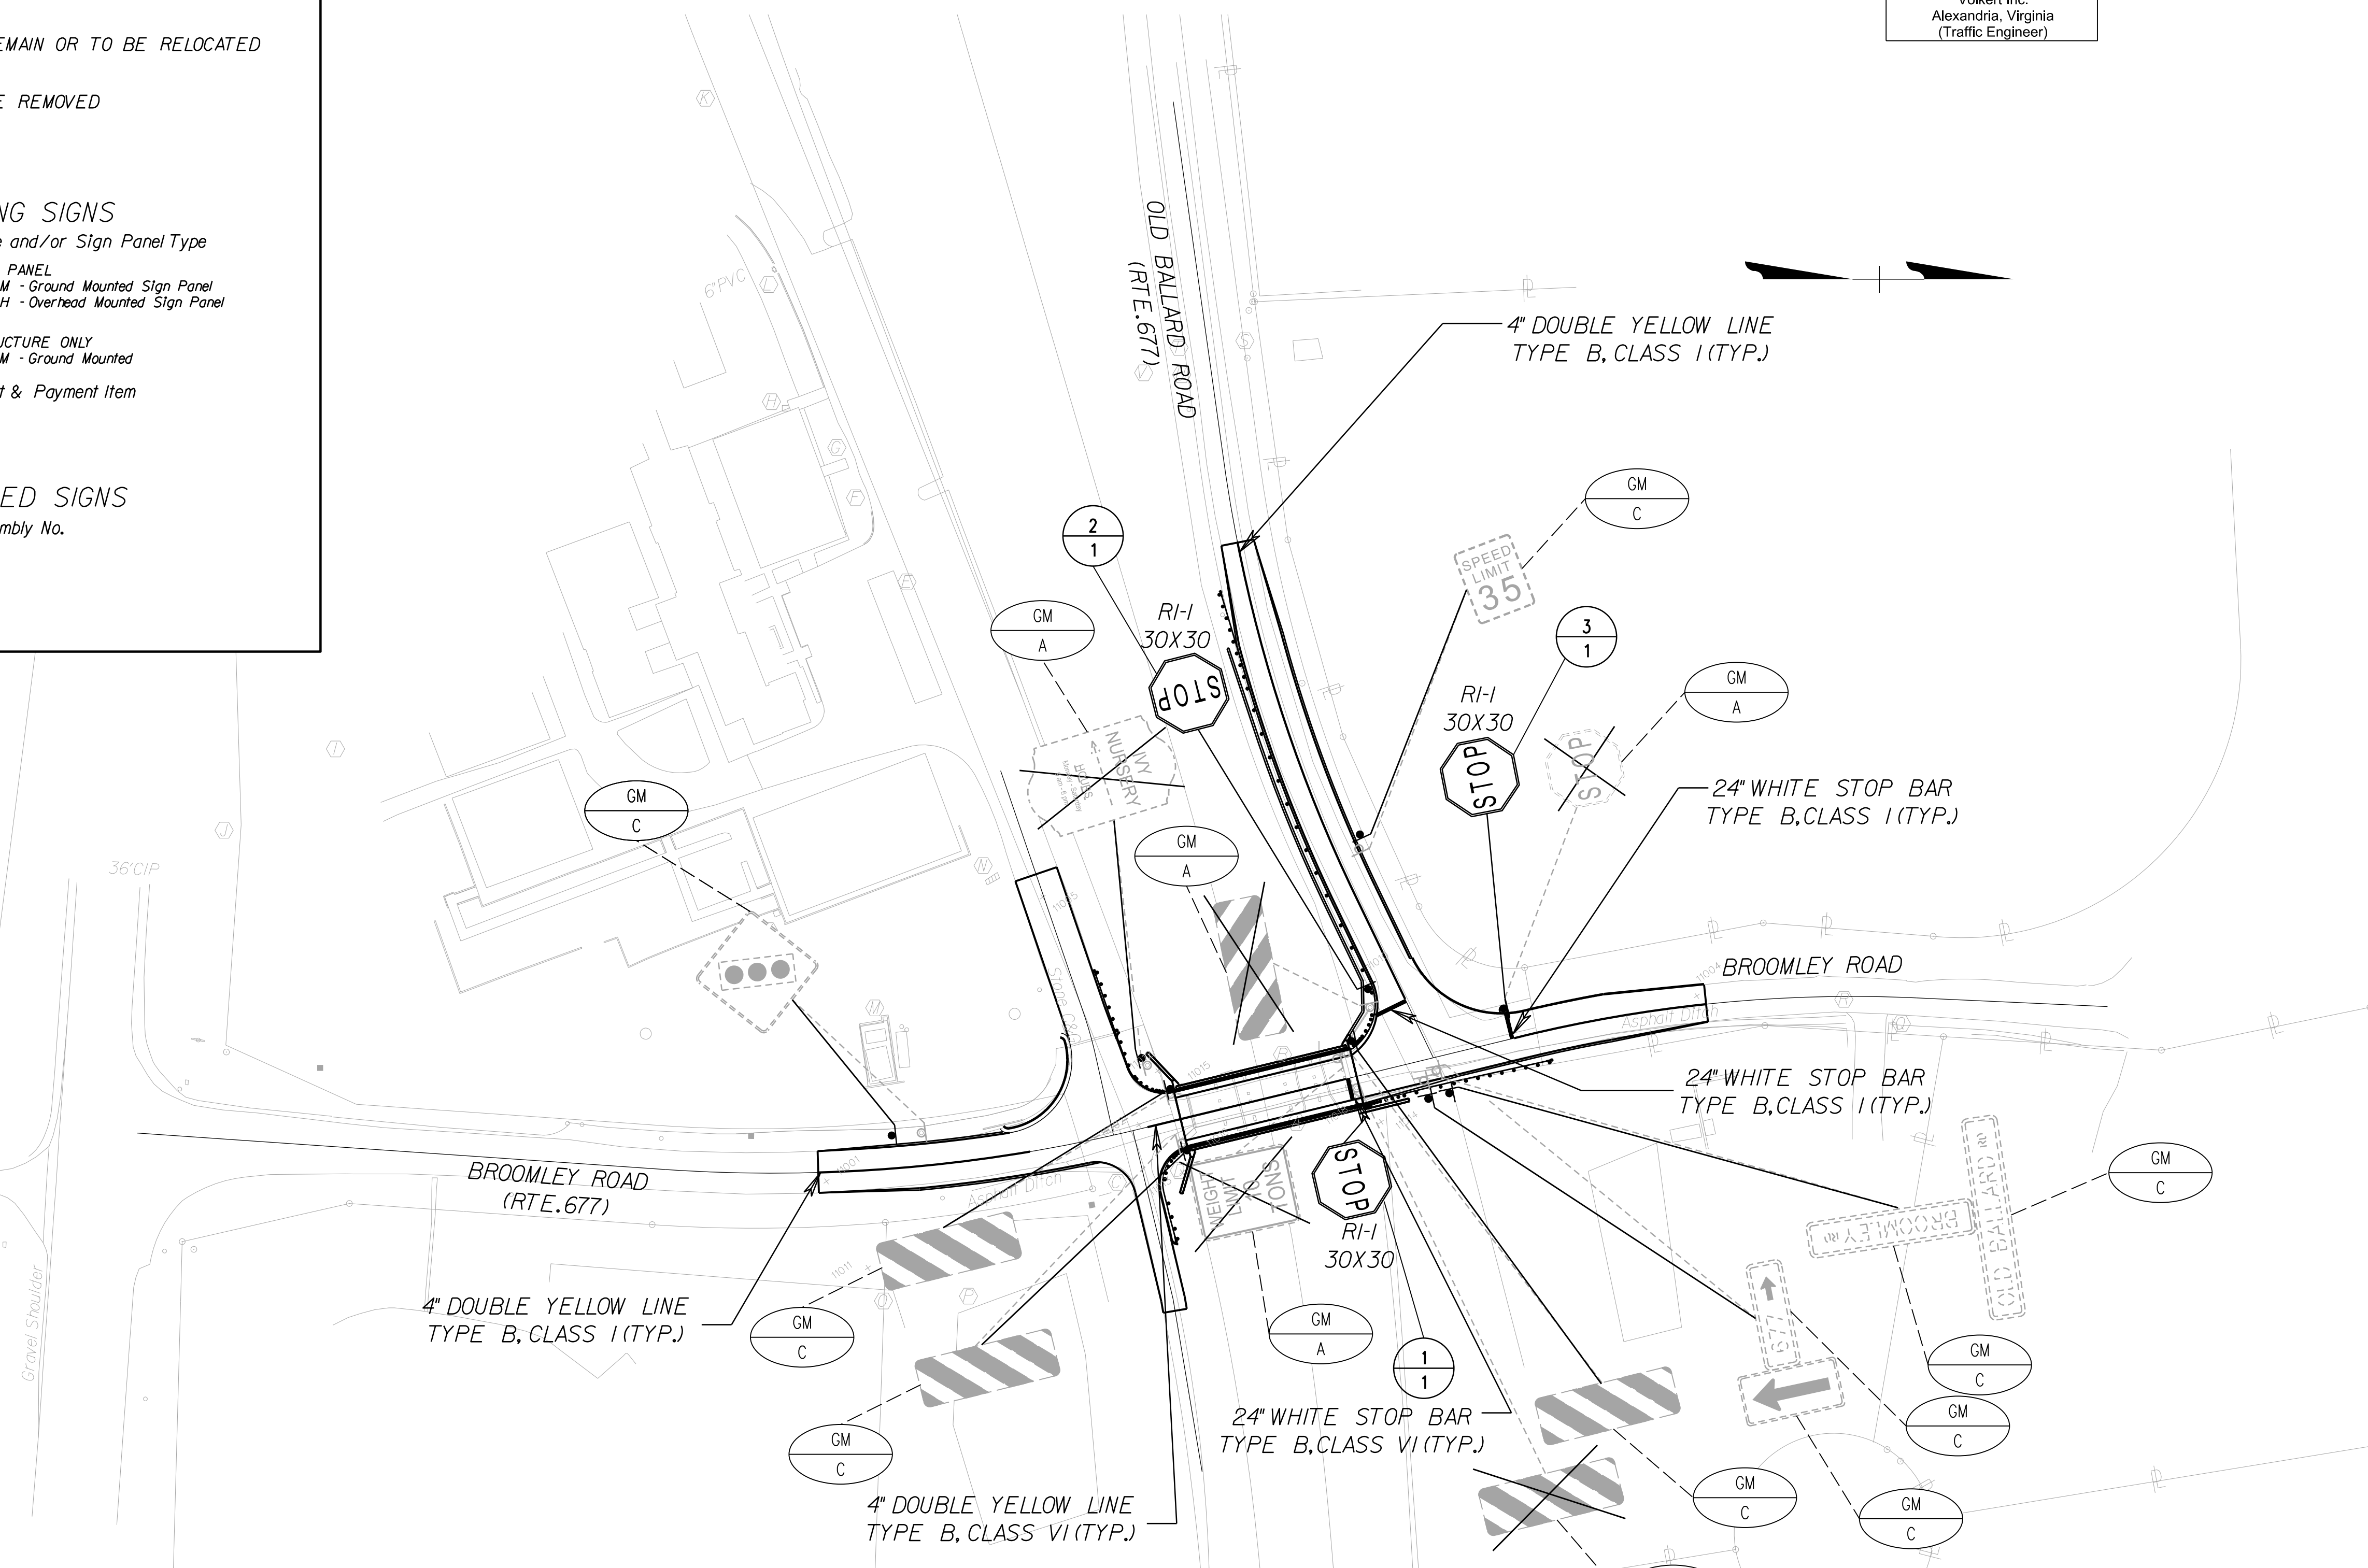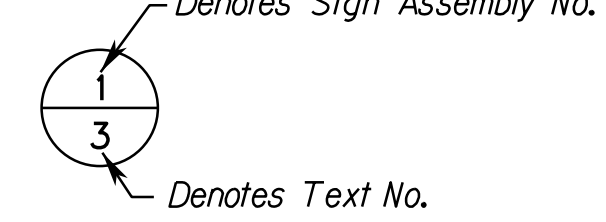

TEXT NO.	TEXT	PANEL SIZE		STD. NO.	QTY.	SIGN AREA (SQ. FT.)		REMARKS
		W	H			EA.	TOTAL	
1		30"	30"	R1-1	3	6.25	18.75	

**Notes:**

- All proposed pavement markings shall tie into existing markings.
- Spacing between solid lines in double yellow centerline shall be 6'.

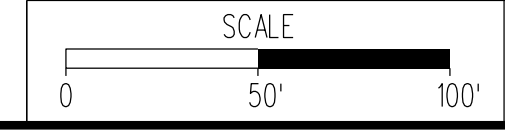

PROJECT	SHEET NO.
0677-002-823	10(1)